

TAX LOT 300

SCALE: 1" = 40'


GENERAL NOTES:

TOTAL AREA: 22.57 ACRES

NUMBER OF LOTS: 55

MIN. LOT AREA: 5,712 SQ FT

MAX. LOT AREA: 12,649 SQ FT

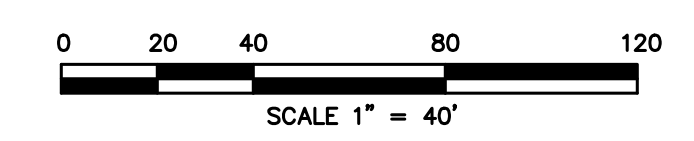

PRELIMINARY PLAT	
DESIGN FOR RED HILLS ESTATES	
LOCATION: NW 1/4 SEC 33, T14S, R5W, W.M. CITY OF MONROE, BENTON COUNTY, OREGON	
SCALE: 1" = 40'	NORTH SANTIAM PAVING CO. 41203 KINGSTON-LYONS DR. P.O. BOX 516 STAYTON, OREGON 97383 PHONE: (503) 769-3436 EMAIL: bluloy@mspor.com
DATE: 1/4/2018	C110
DRAWN BY: LDW	JOB NUMBER: 7076